


DESIGN INTENT DRAWING

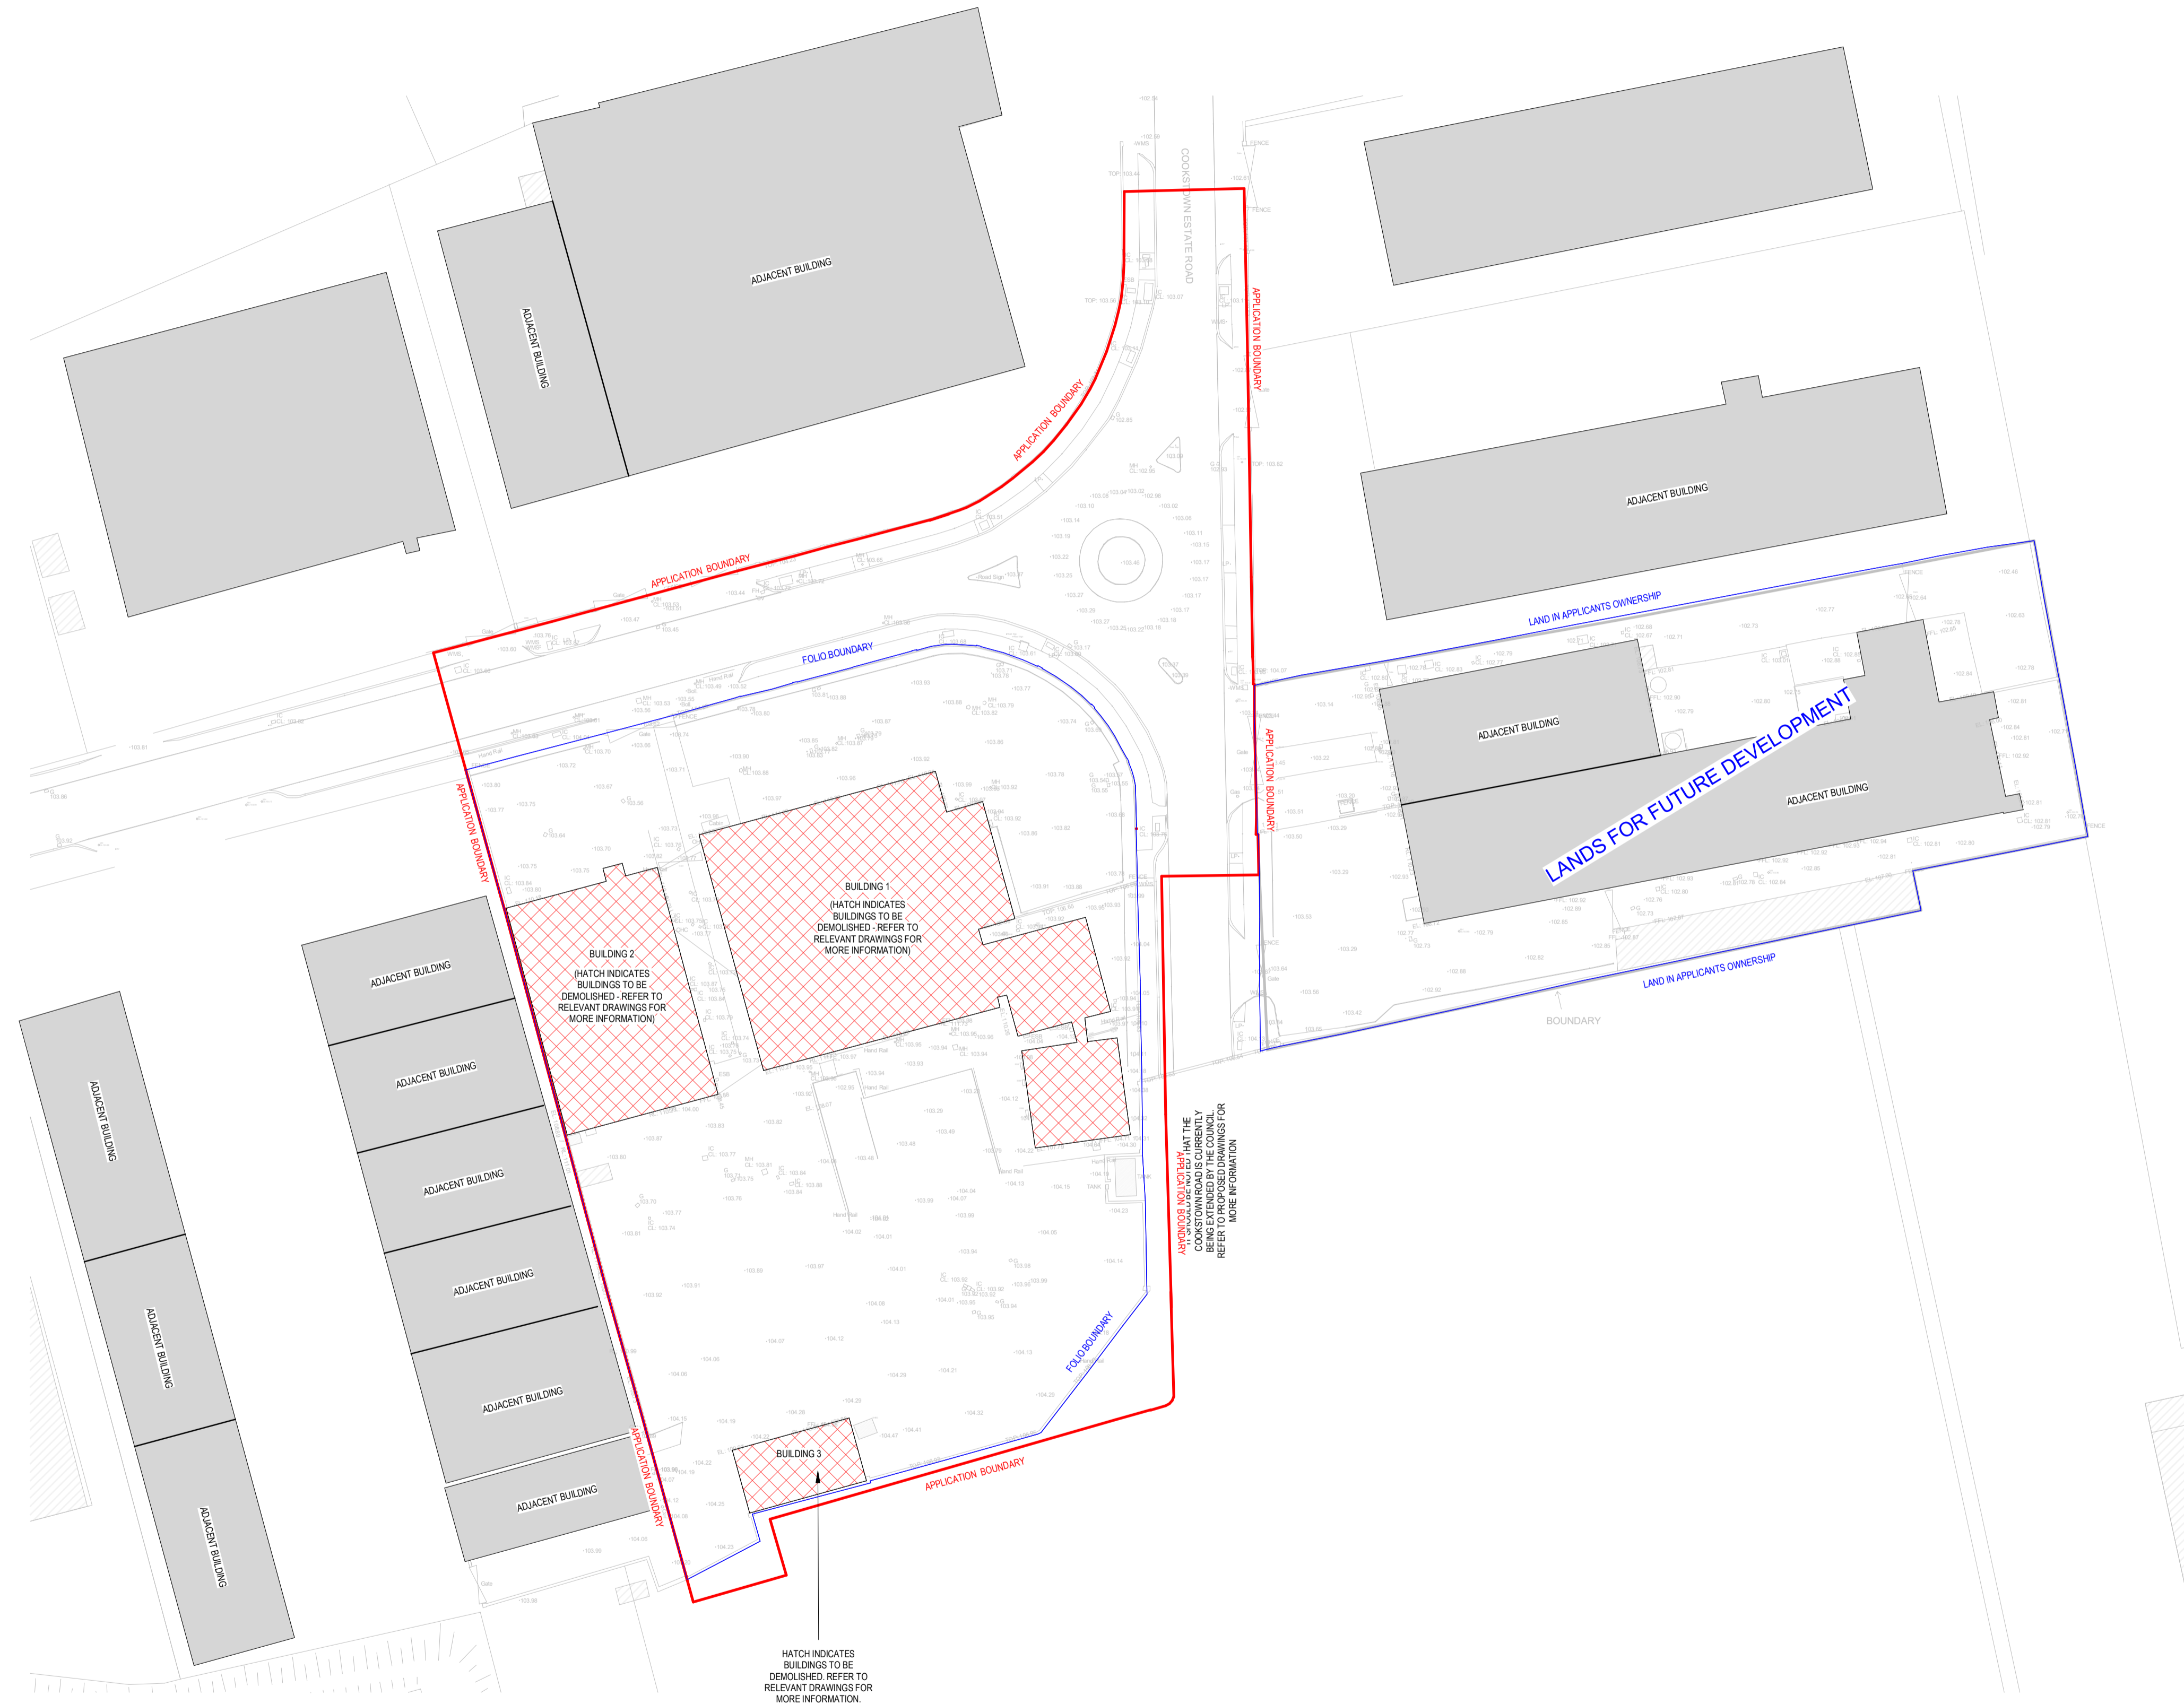


APPLICATION BOUNDARY LINE

BOUNDARY OF SITE FOLIO UNDER OWNERSHIP OF APPLICANT

(AREA OUTSIDE THIS WITHIN THE APPLICATION BOUNDARY OWNED BY SOUTH DUBLIN COUNTY COUNCIL)

KEY:

HATCH AS SHOWN INDICATES STRUCTURES ON THE APPLICATION SITE TO BE DEMOLISHED WITH THIS PLANNING APPLICATION.

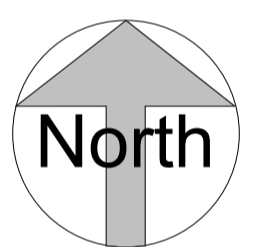

Rev	Description	Date	Dr by	App by
Project Stage				

PLANNING

Client:
Steelworks Property Developments Limited

Project:
Cookstown Cross
Units 66 & 67, Fourth Avenue, Cookstown Industrial Estate

Drawing Title:
EXISTING SITE SURVEY

Drawn	Checked	Paper Size	Scale As indicated	Date
DP	CM	A1	@A1	22/09/2020

Project No.	Drawing No.	Classification	Revision
PE15058	000104		

File Name:
PE15058-CWO-ZZ-DR-A-000104

Status:
S2 - Suitable for Information

EXISTING SITE PLAN
1 : 500



No.1 Sarsfield Quay, Dublin 7, D07 R9FH
t: 01 518 0170 e: admin@cwoarchitects.ie
Dublin | Cork | Galway | London | UK & Europe +
www.cwoarchitects.ie