



THE COPYRIGHT OF THIS DRAWING IS VESTED WITH CW O'BRIEN ARCHITECTS LIMITED AND MUST NOT BE COPIED OR REPRODUCED WITHOUT THE CONSENT OF THE COMPANY. FIGURED DIMENSIONS ONLY TO BE TAKEN FROM THIS DRAWING. DO NOT SCALE.

ALL CONTRACTORS MUST VISIT THE SITE AND BE RESPONSIBLE FOR CHECKING ALL SETTING OUT DIMENSIONS AND NOTIFYING THE ARCHITECT OF ANY DISCREPANCIES PRIOR TO ANY MANUFACTURE OR CONSTRUCTION WORK.

DESIGN INTENT DRAWING


1. Proposed Light Brickwork Facade

09 - Ninth Floor 27450.00

2. Proposed Light Render Finish

3. Proposed Light Brickwork Facade


4. Proposed Dark Brickwork Facade

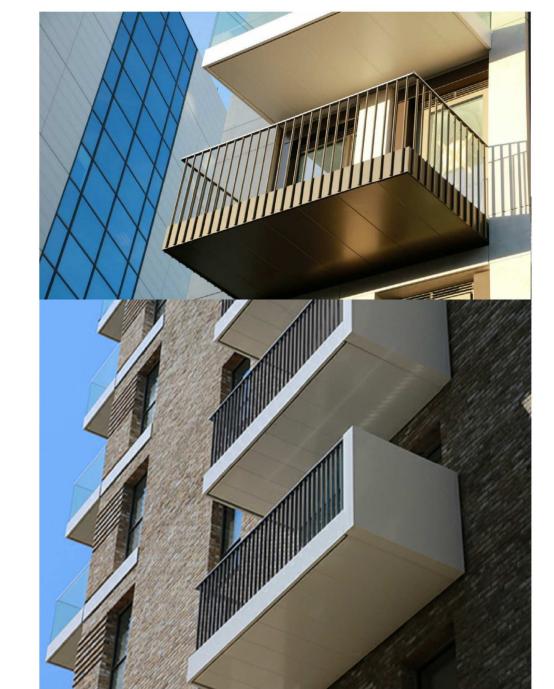

5. Proposed Balconies



7. Proposed Glazed Curtain Wall

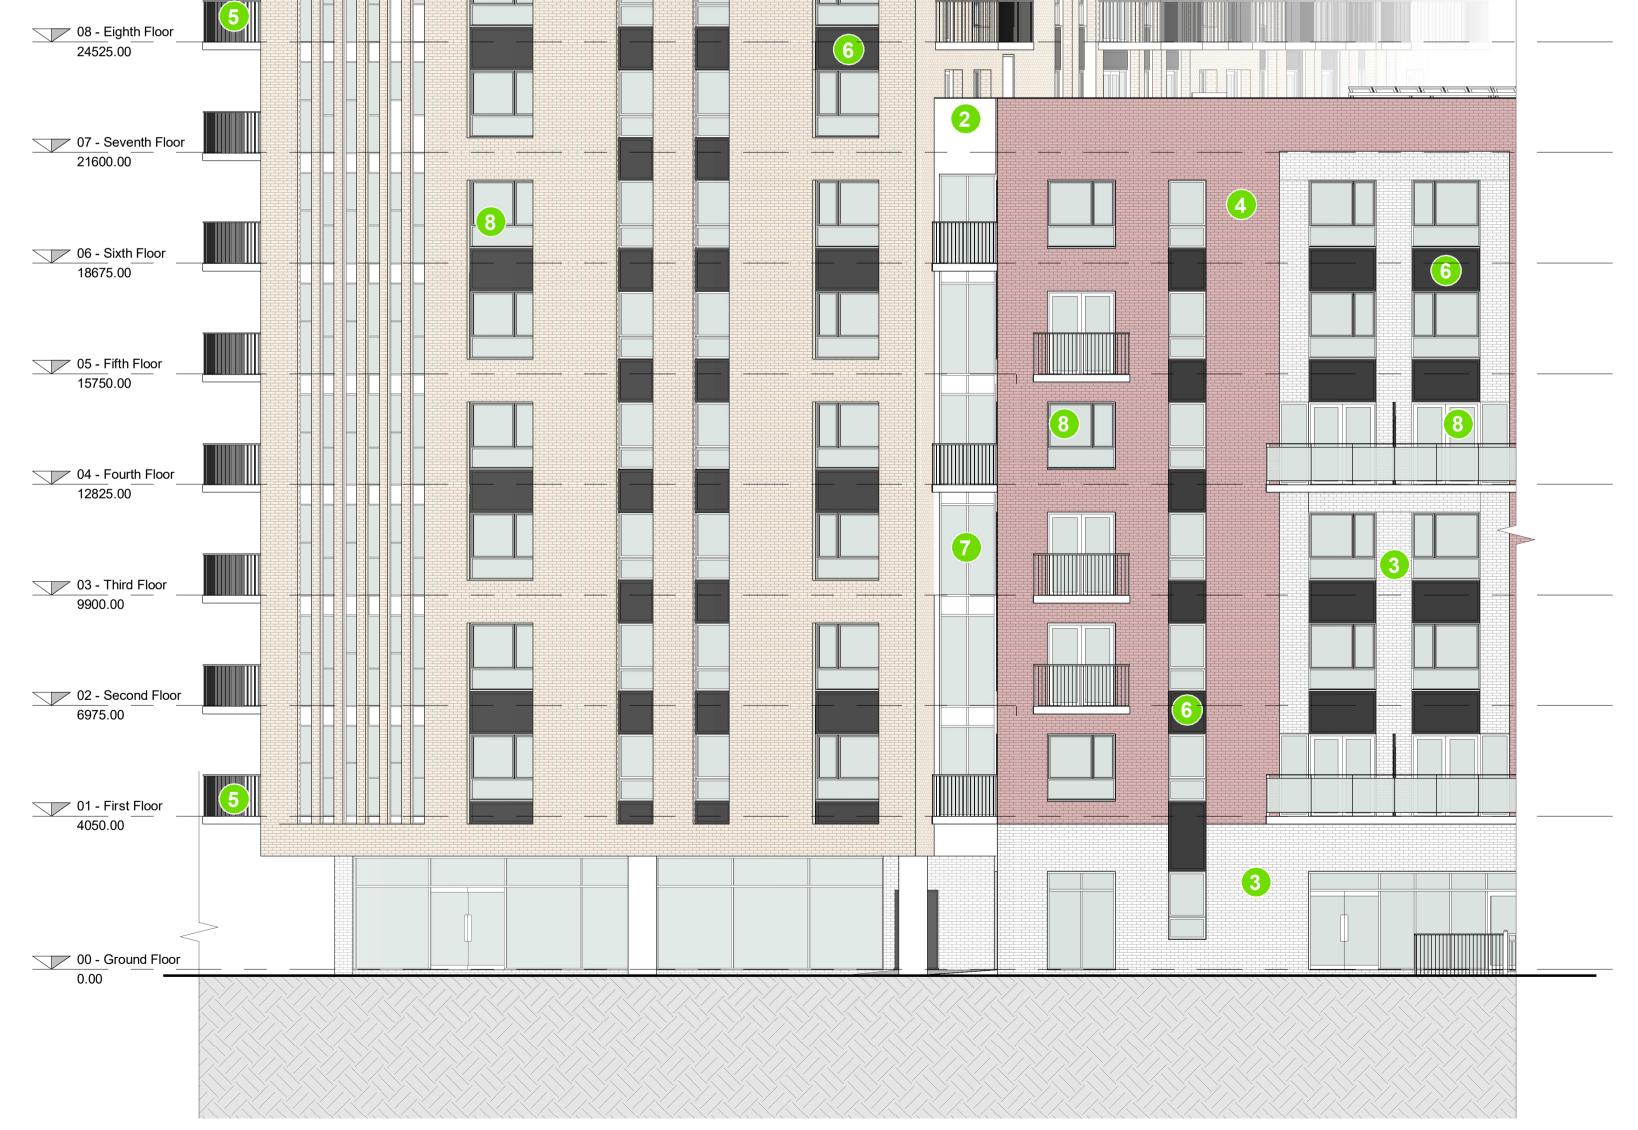

1 BLOCK A-B CORNER - NORTH ELEVATION 1:100



6. Proposed Dark Spandrel Panel



8. Proposed Powder-Coated Aluminium / PVC Framed Windows / Doors





Proposed Metal Railing and Gates

	Project S	_	LA	NN.	IIN	G
	Client: Steelworks Property Developments Limited					
	Project: Cookstown Cross Units 66 & 67, Fourth Avenue, Cookstown Industrial Estate					
	Drawing					
	Drawn	Checked	Paper Size	Scale 1:100	@Λ1	Date

002100

PE15058-CWO-XX-XX-DR-A-002100

S2 - Suitable for Information

PE15058

File Name

ARCHITECTS

No.1 Sarsfield Quay, Dublin 7, D07 R9FH t: 01 518 0170 e: admin@cwoarchitects.ie Dublin I Cork I Galway I London I UK & Europe + www.cwoarchitects.ie