



DESIGN INTENT DRAWING

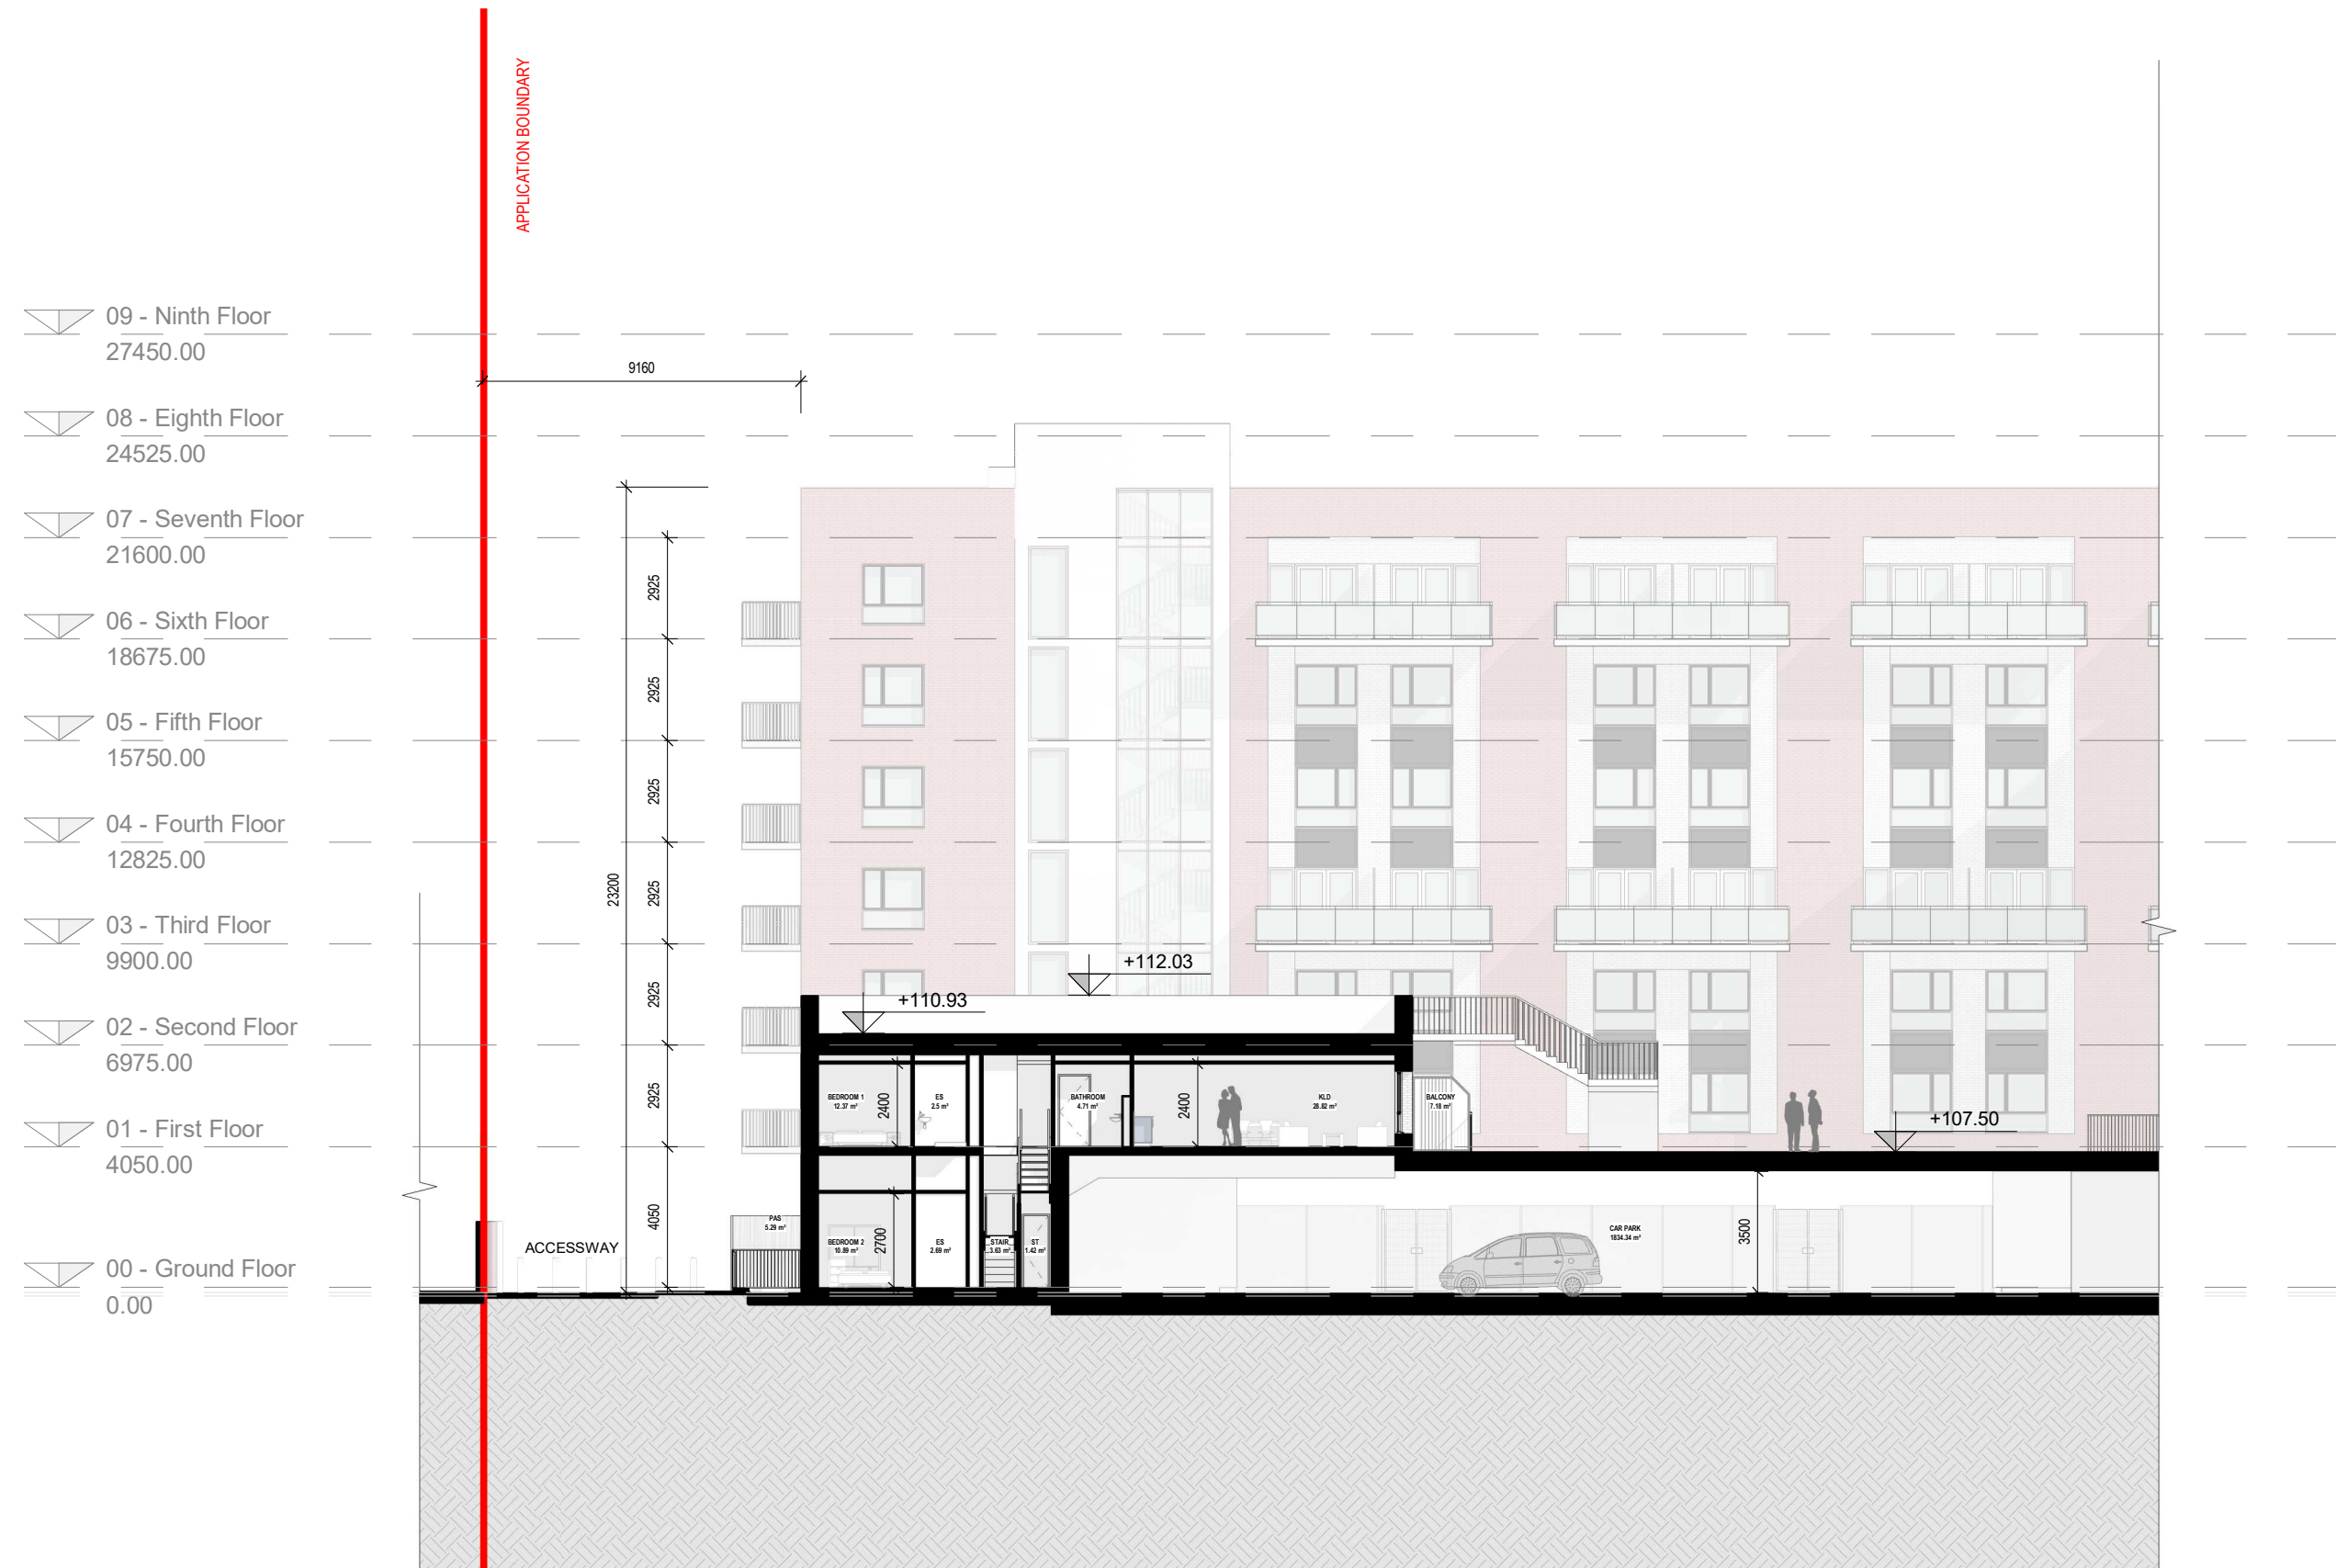

1 PROPOSED SECTION A - A
1 : 200

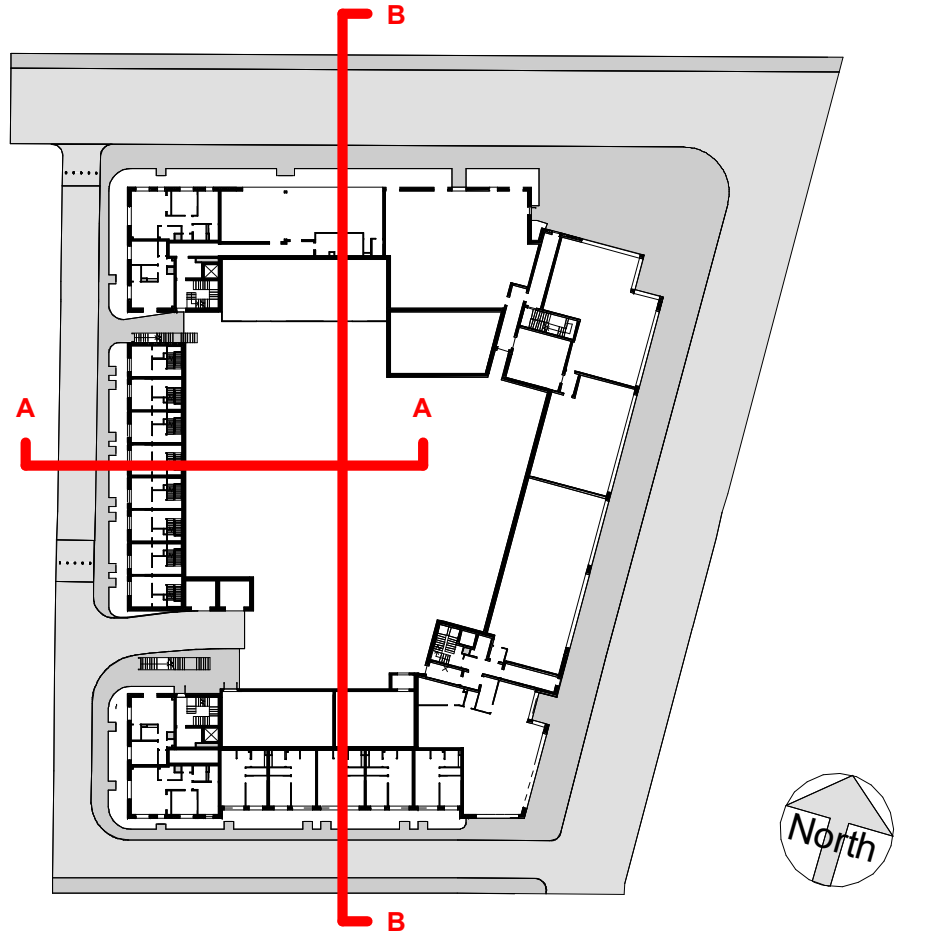

2 PROPOSED SECTION B - B
1 : 200

Rev	Description	Date	Dr by	App by
-----	-------------	------	-------	--------

Project Stage

PLANNING

Client:
Steelworks Property Developments Limited

Project:
Cookstown Cross
Units 66 & 67, Fourth Avenue, Cookstown
Industrial Estate

Drawing Title:
PROPOSED SECTIONS

Drawn	Checked	Paper Size	Scale	Date
DP	CM	A1	As Indicated	@A1 22/09/2020

Project No.	Drawing No.	Classification	Revision
PE15058	003000		

File Name
PE15058-CWO-ZZ-DR-A-003000

Status:
S2 - Suitable for Information

C+W O'BRIEN
ARCHITECTS

No.1 Sarsfield Quay, Dublin 7, D07 R9FH
t: 01 518 0170 e: admin@cwoarchitects.ie
Dublin | Cork | Galway | London | UK & Europe +
www.cwoarchitects.ie

Please consider the environment before printing this sheet